


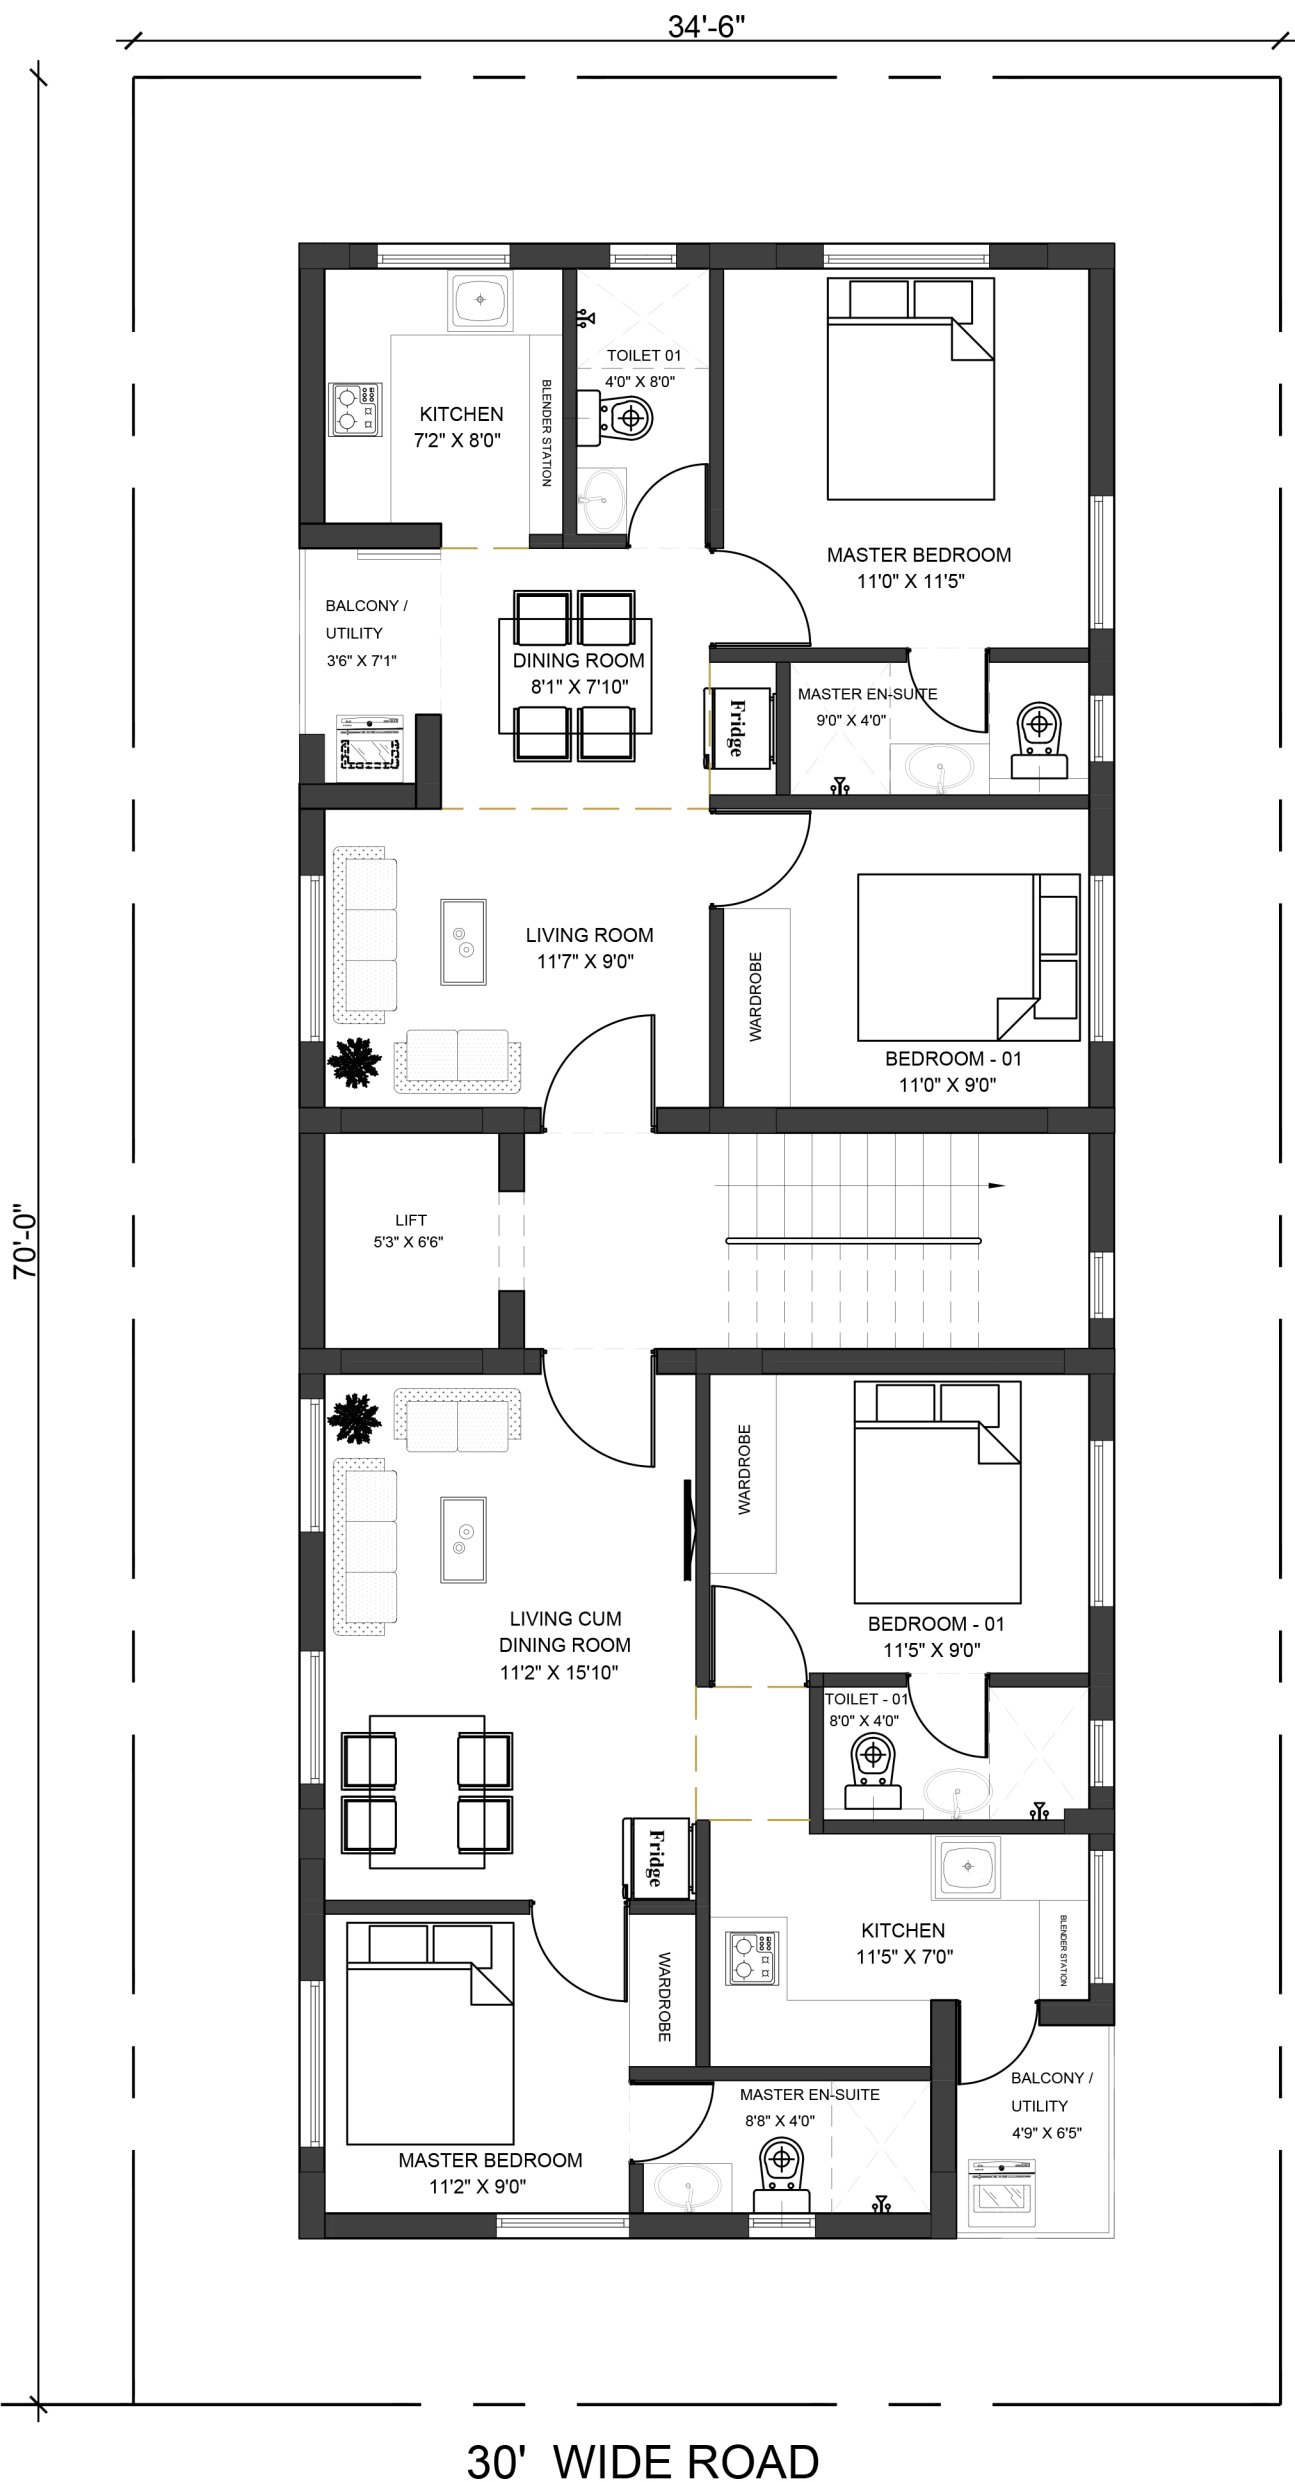

30' WIDE ROAD

30' WIDE ROAD

CLIENT : MR.SUKKUMAR GEORGE SUKKUMAR GEORGE PROPRIETOR TRUMP HOUSING PLOT NO : VIRUGAMBAKKAM	ARCHITECT : DIVYA.K DIWA ARCHITECTSS K-71, ANNA NAGAR CHENNAI - 600 040	2ND FLOOR PLAN		PLAN SUBJECT TO APPROVAL  N
		PROJECT : APARTMENT (S+3) LOCATION : VIRUGAMBAKKAM SITE AREA : 2415 SQ.FT	DATE : 27/09/2022 MODIFIED DATE : 22/01/2023 DISCUSSION : 04	