


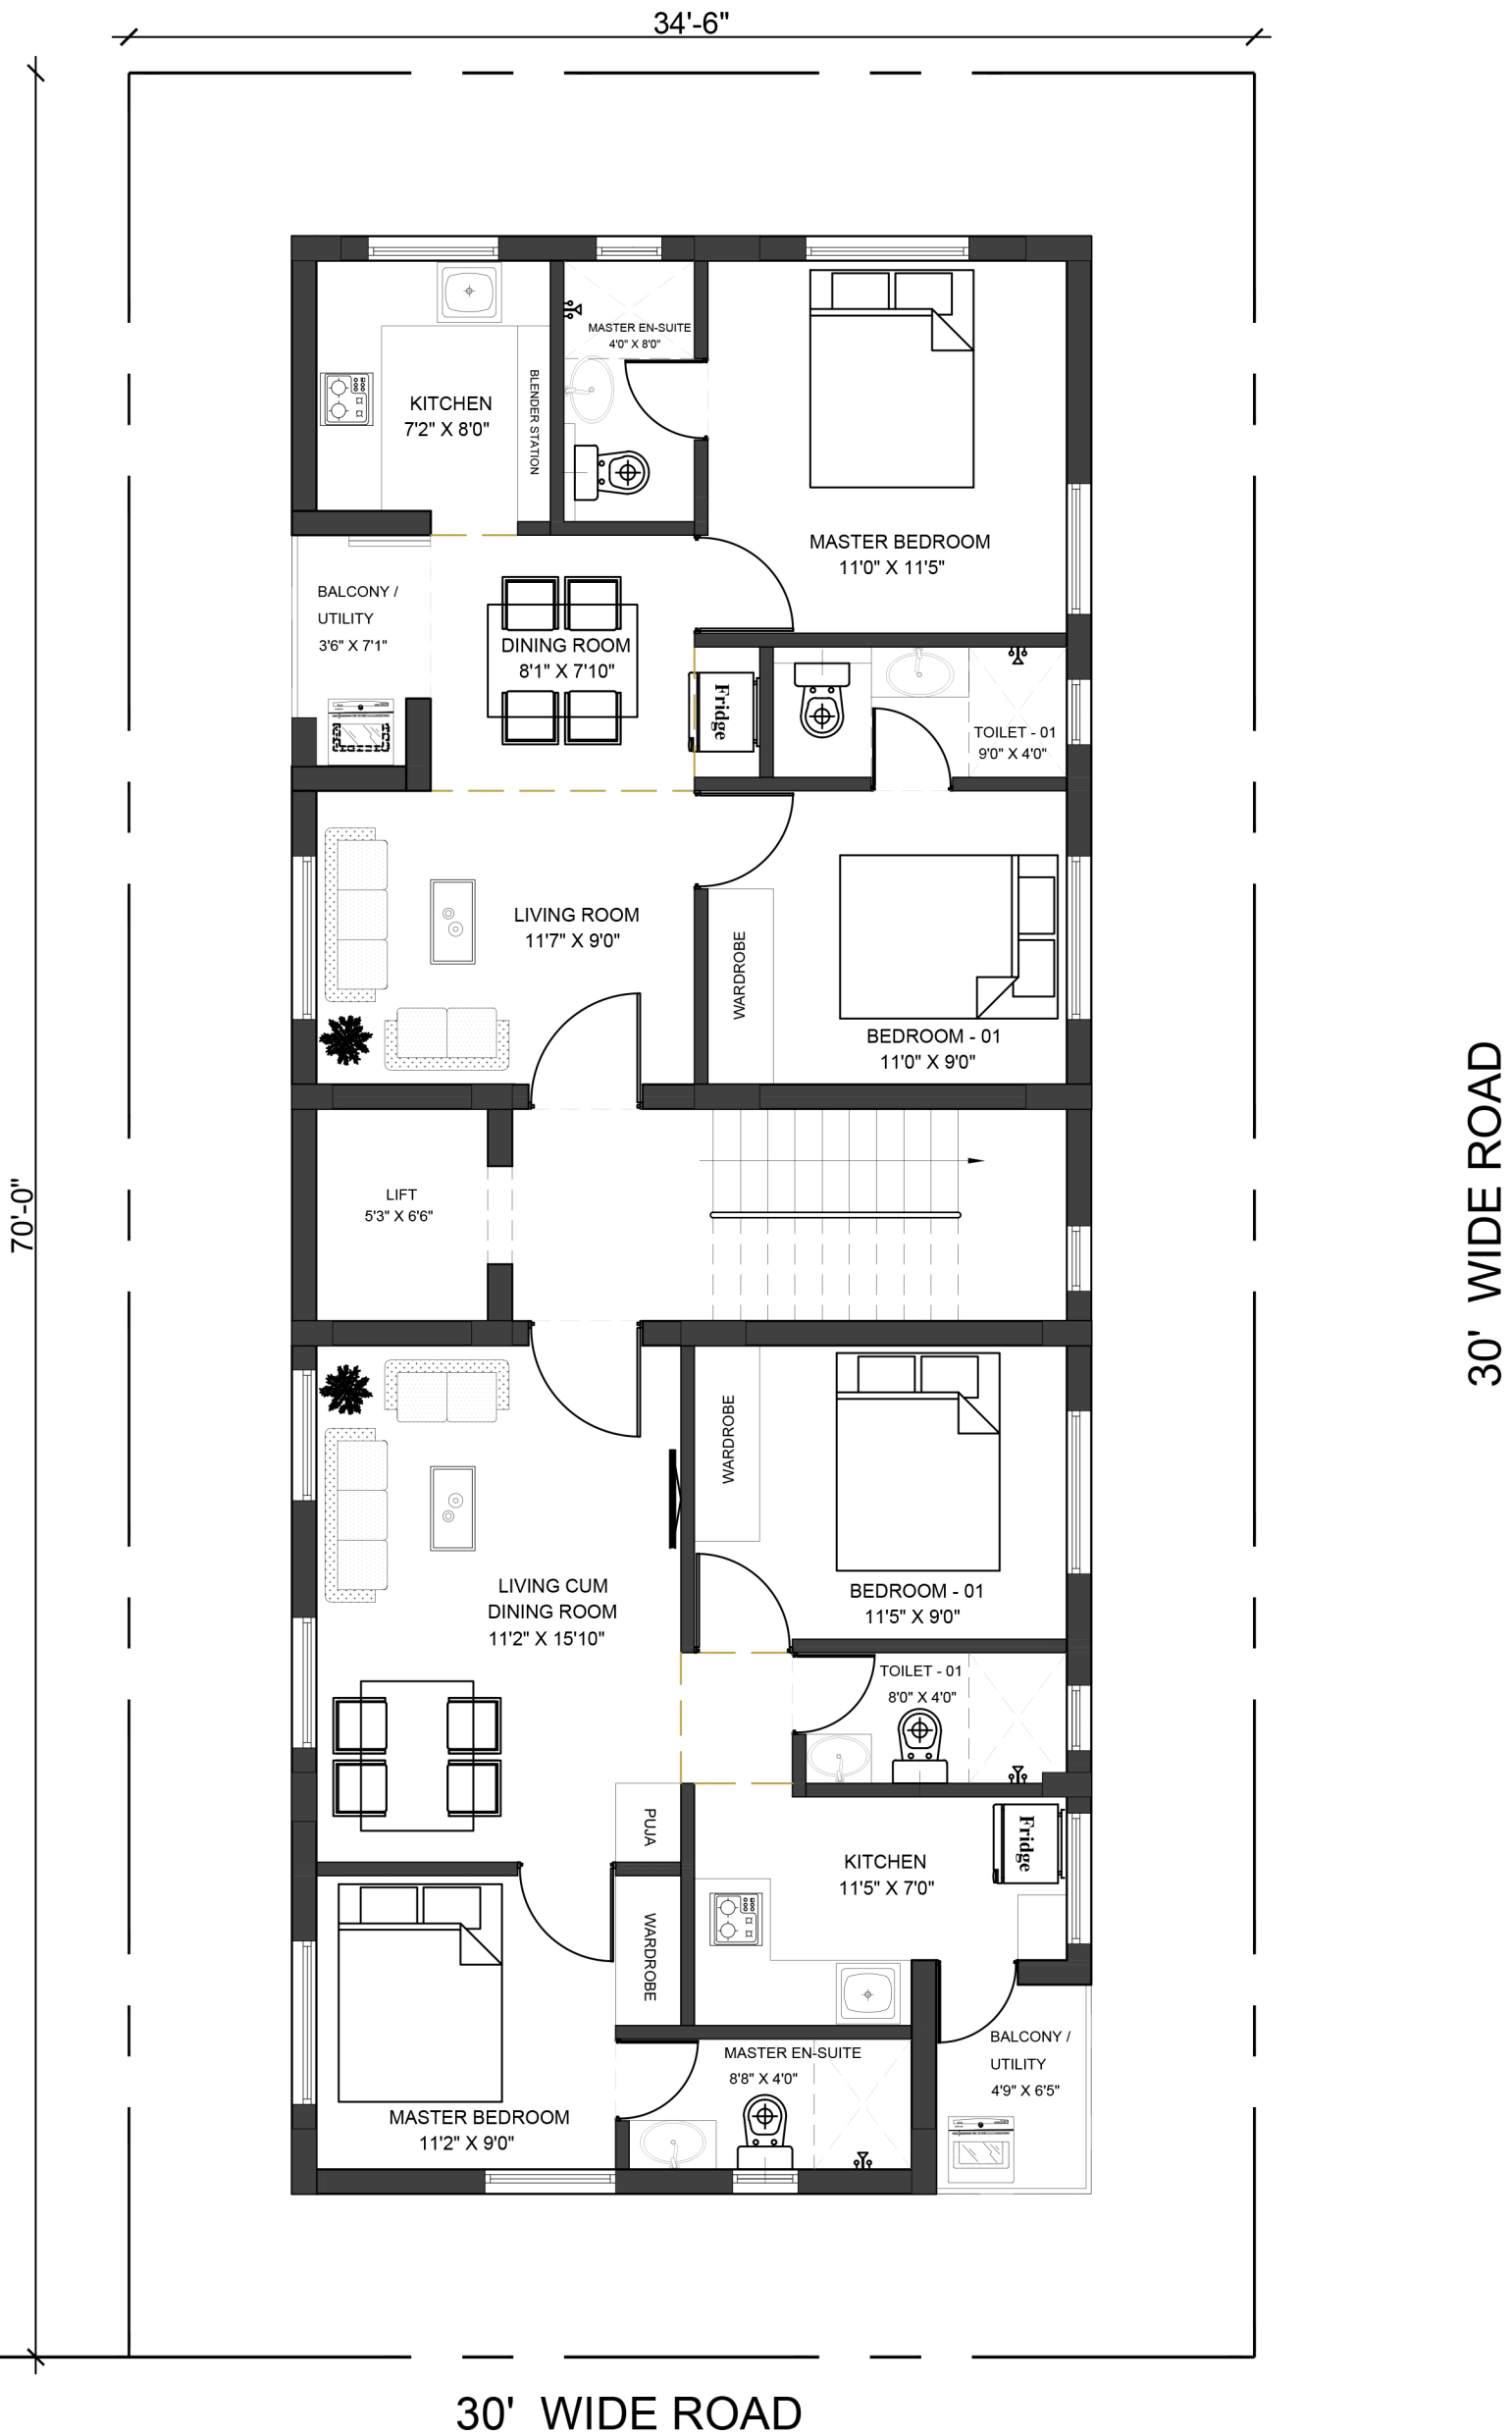

CLIENT : MR.SUKKUMAR GEORGE SUKKUMAR GEORGE PROPRIETOR TRUMP HOUSING PLOT NO : VIRUGAMBAKKAM	ARCHITECT : DIVYA.K DIWA ARCHITECTSS K-71, ANNA NAGAR CHENNAI - 600 040	3RD FLOOR PLAN		PLAN SUBJECT TO APPROVAL  N
		PROJECT : APARTMENT (S+3)	DATE : 27/09/2022	
		LOCATION : VIRUGAMBAKKAM	MODIFIED DATE : 22/01/2023	
		SITE AREA : 2415 SQ.FT	DISCUSSION : 04	